


PO box 1001 Bozeman, MT 59711

DRC Site Plan Resubmittal 2021.01.07

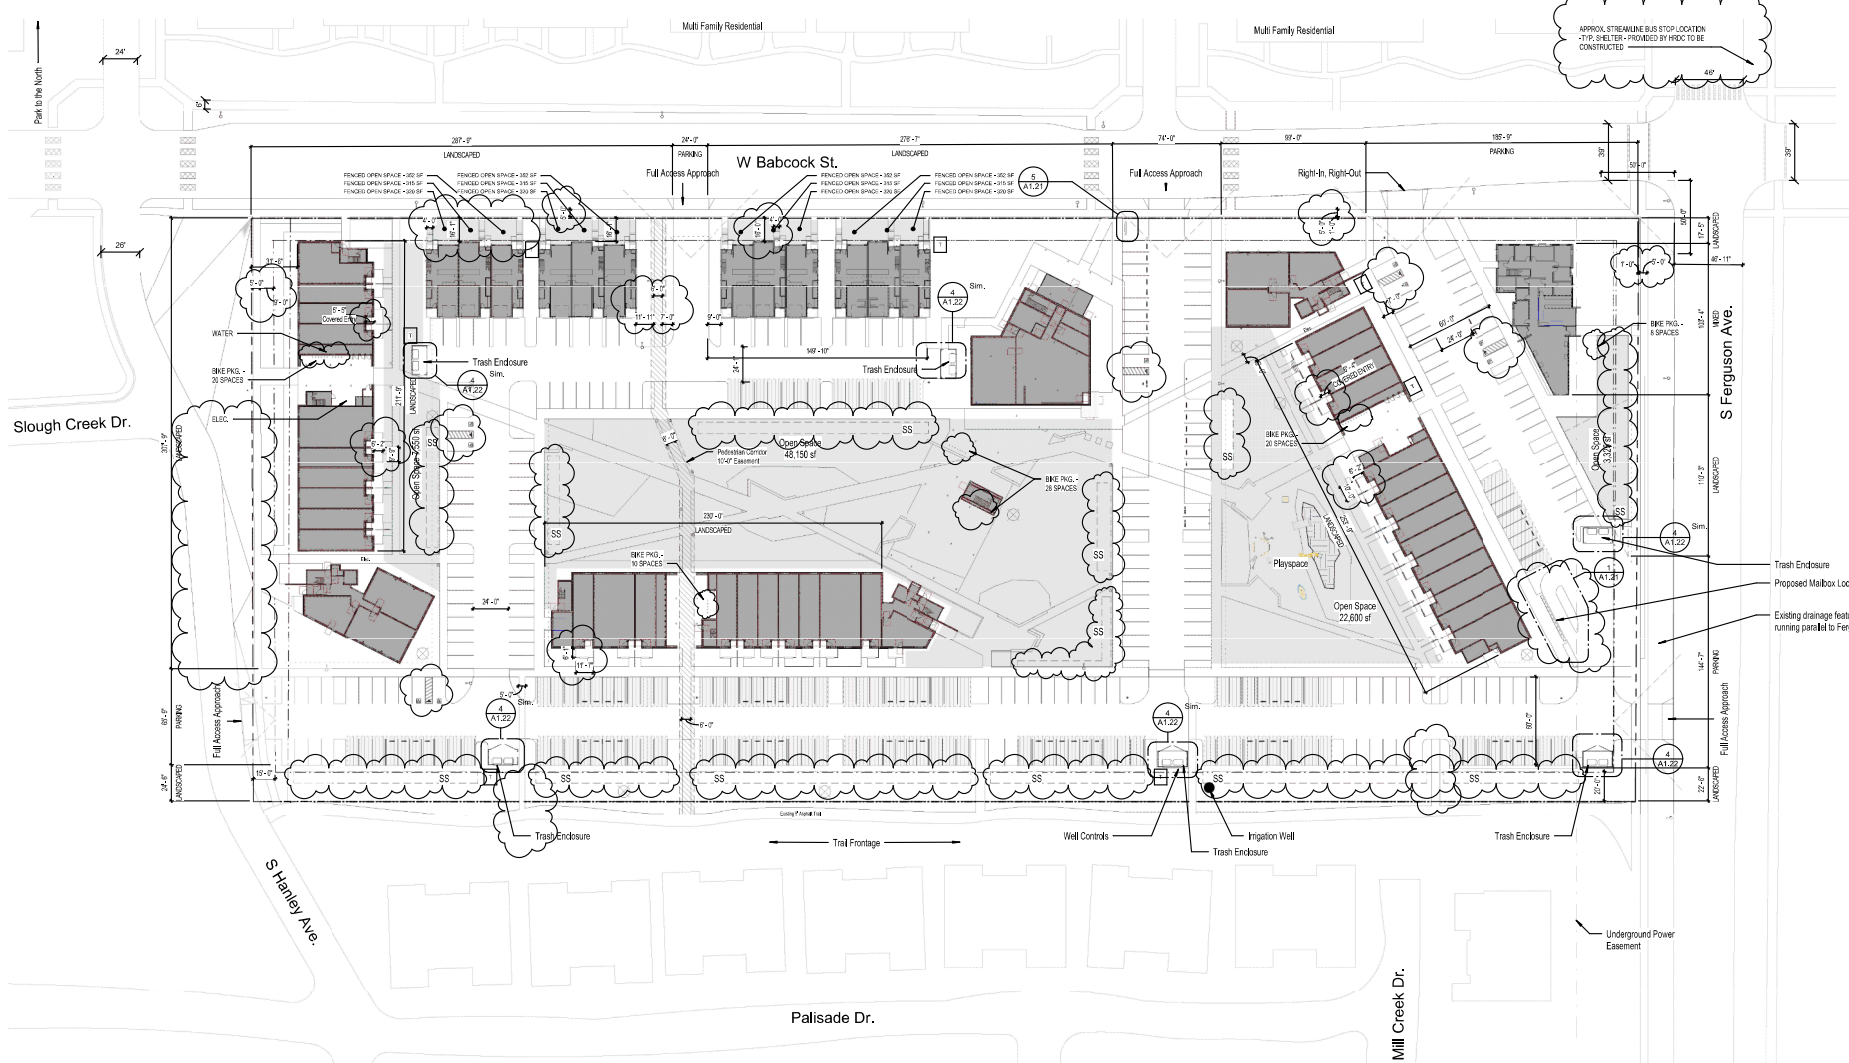

**Six Range Condominiums**  
**Paine Group**  
4270 W Babcock Street, Bozeman MT

Site Plan  
SCALE: 1" = 40'-0"  
DRAWN:  
DATE: 1/7/2022 11:02:02 AM  
PROJECT NO: 20001

1 Site Plan  
1" = 40'-0"

**Site Plan Legend**

- |                  |                      |                      |
|------------------|----------------------|----------------------|
| Property Line    | Open Space           | Bike Rack - 88 Spots |
| Building Setback | Building Footprint   | Transformer          |
| Sidewalk Setback | Bike Rack - 88 Spots | Junction Box         |
| Utility Setback  | Transformer          | Charging Station     |
| Snow Storage     | Junction Box         | Dry Wall             |
| Crosswalk        | Charging Station     |                      |
| Covered Parking  | Dry Wall             |                      |

**Parking:**  
Total  
349 Total Parking Spaces  
- See parking table on AD.01



**A1.01**